





I:\Projects\CG\202110620\04-Production\Engineering\Construction Drawings\Current Drawings\202110620-D1.dwg, 10/5/2022 2:28:37 PM, Mikael Blackwood

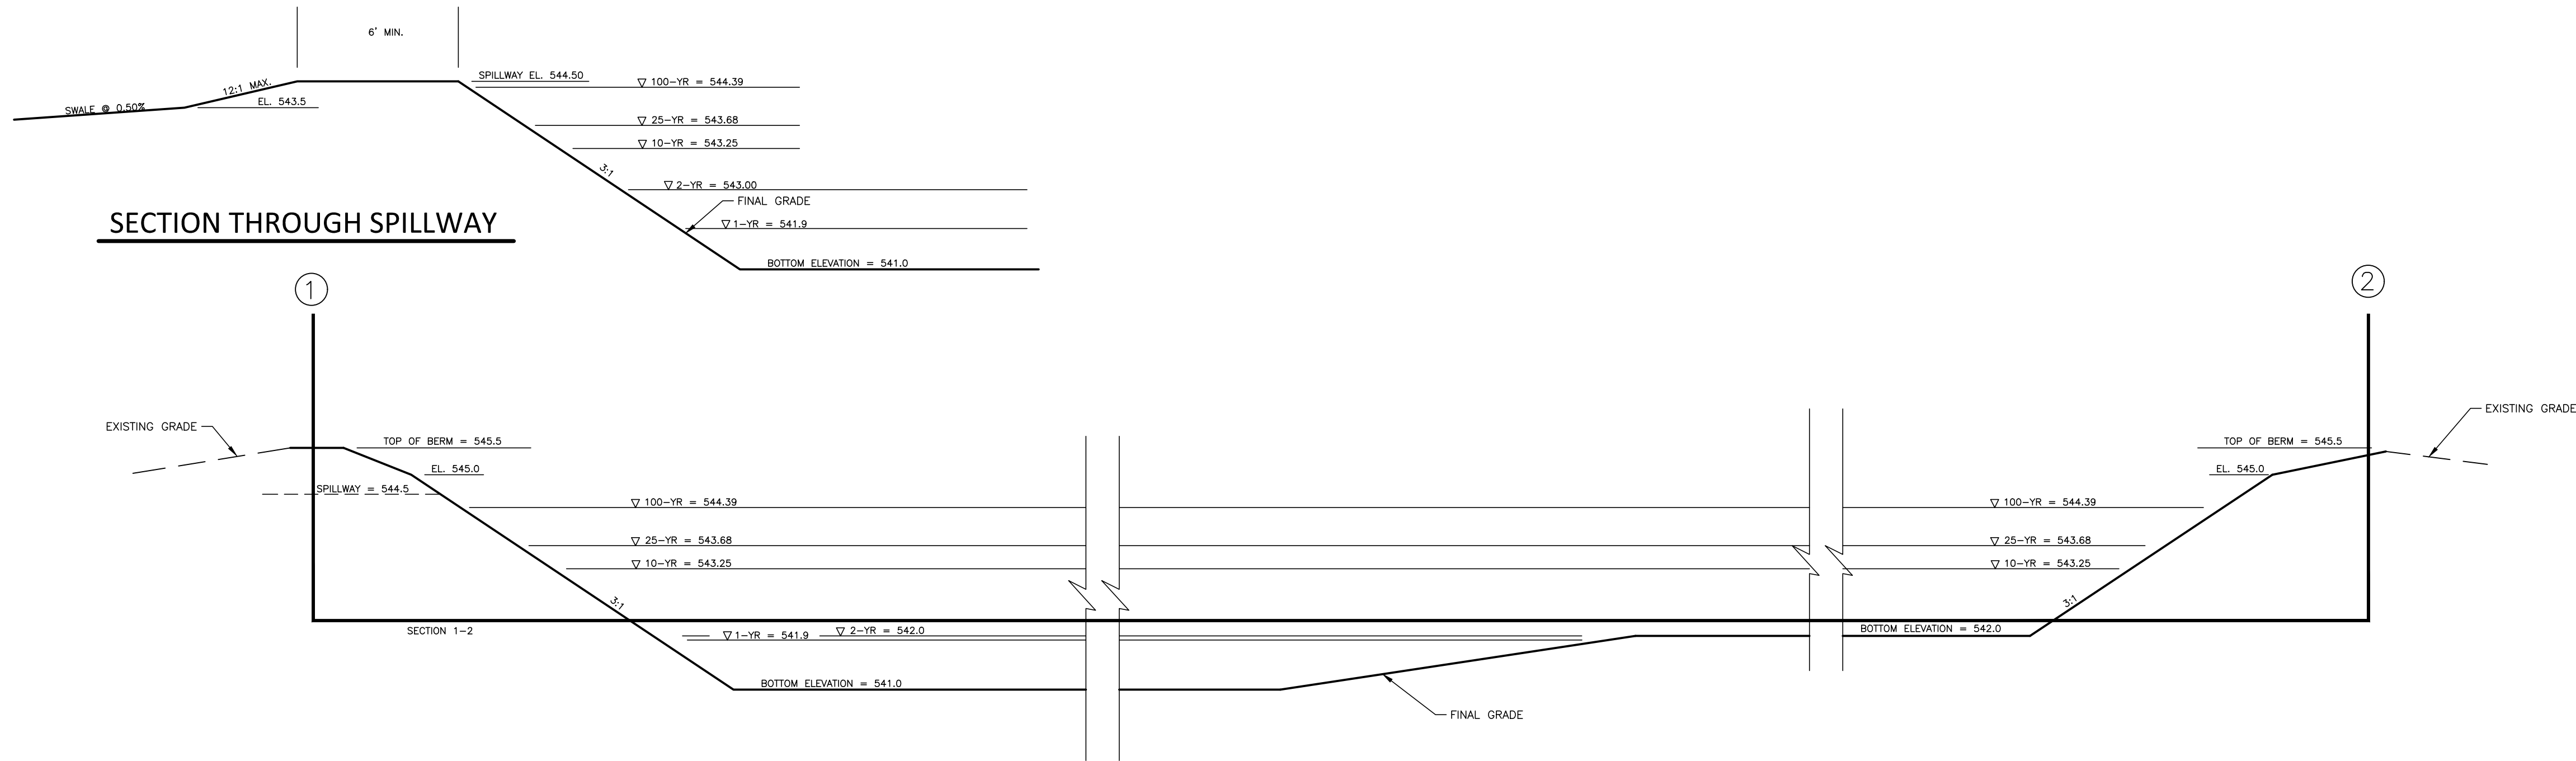


SCM- A

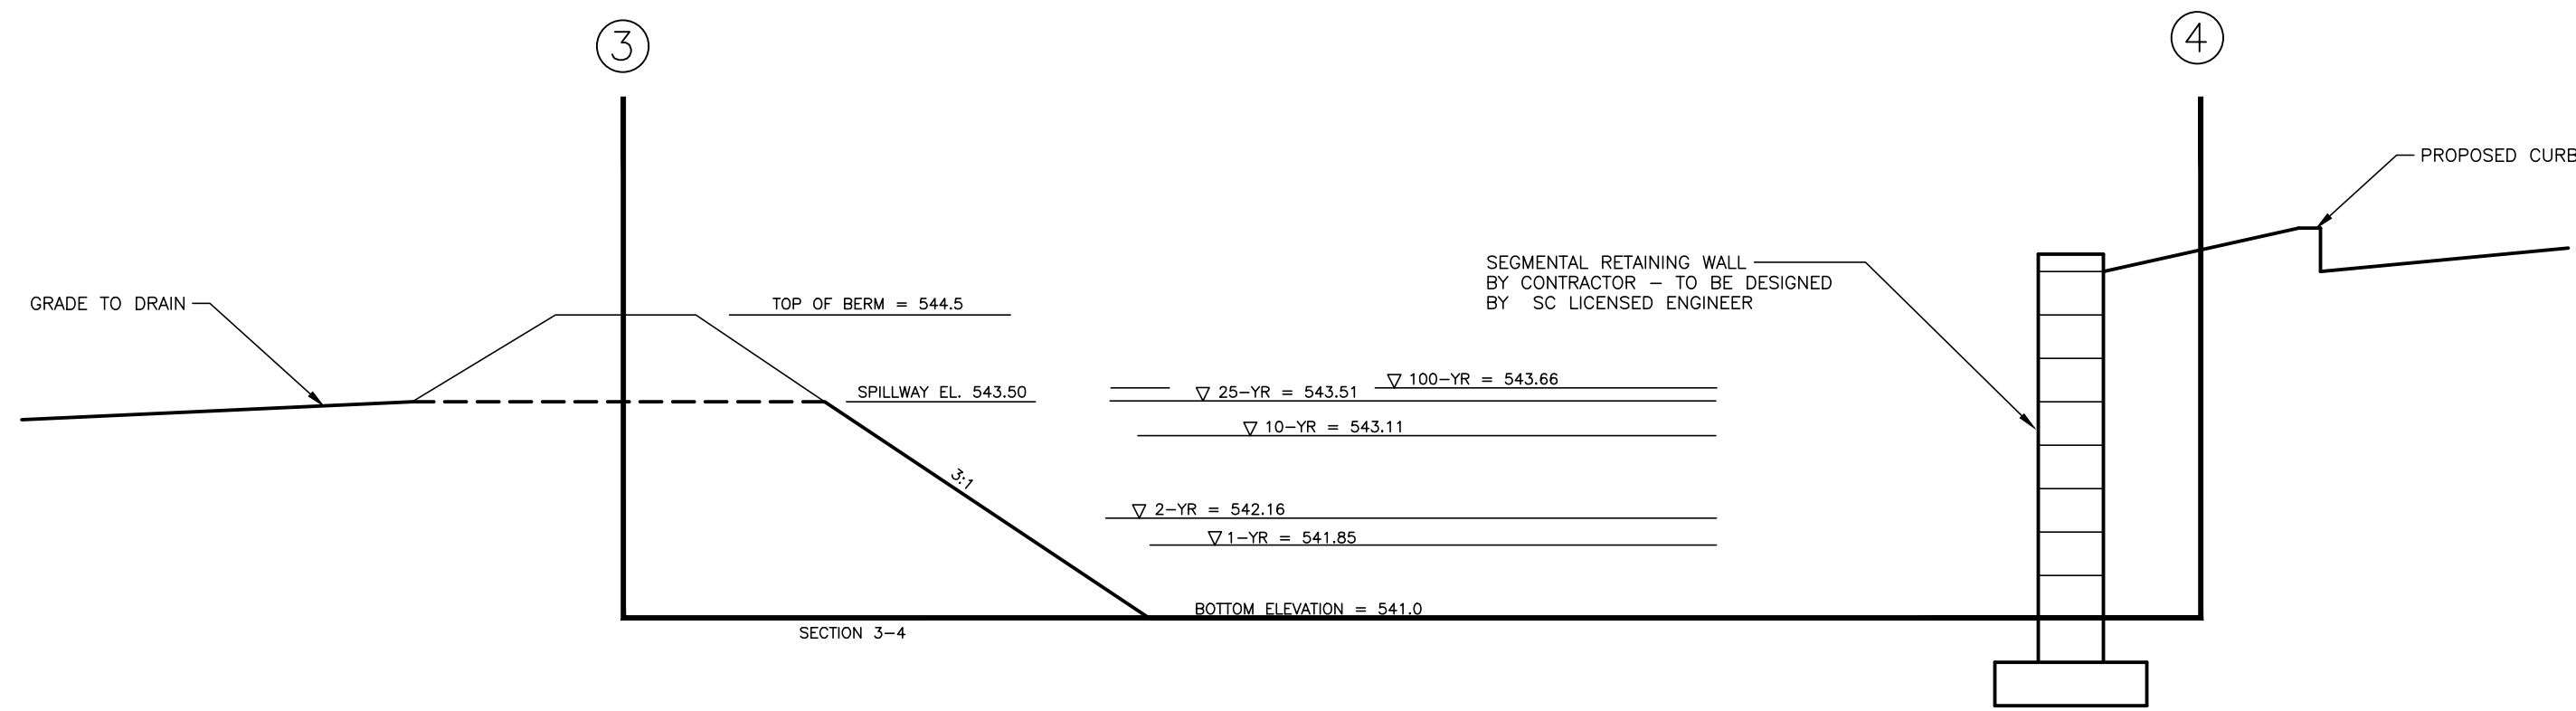

SCM-B

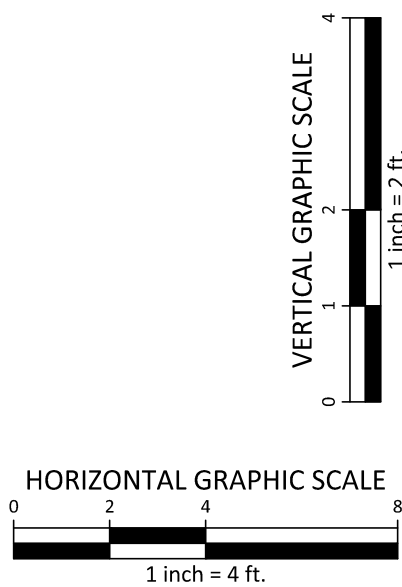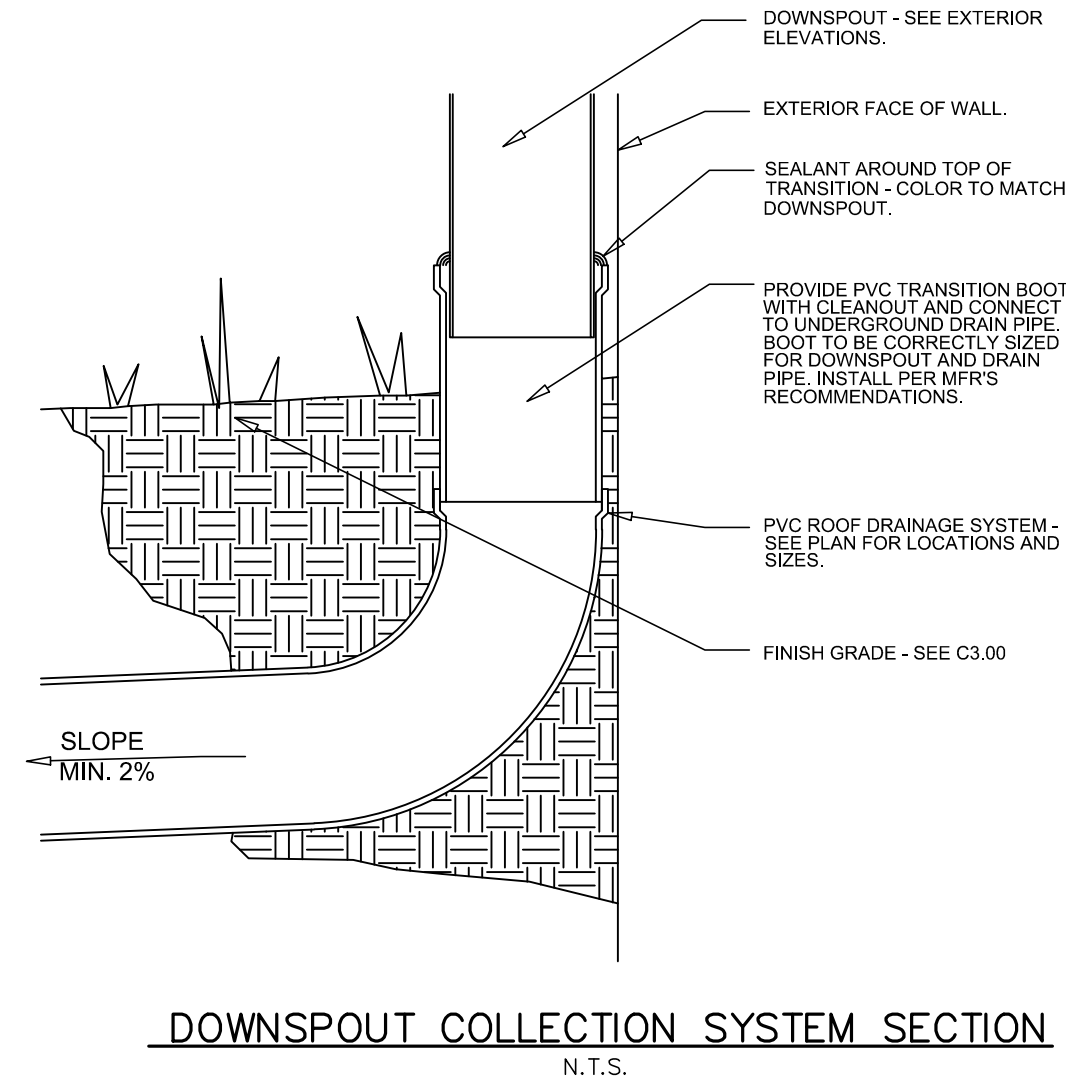

FINAL DRAWING - RELEASED FOR CONSTRUCTION

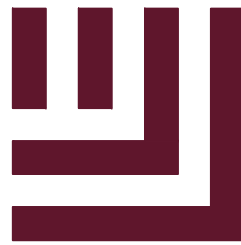

McAdams

The John R. McAdams Company, Inc.
2905 Meridian Parkway
Durham, NC 27713

phone 919. 361. 5000
fax 919. 361. 2269
license number: C-00552

www.mcadamsco.com


CLIENT

CAPITAL GROWTH BUCHALTER
361 SUMMIT BLVD, SUITE 100
BIRMINGHAM, AL 35243
PHONE: 205. 263. 4589



**O'REILLY AUTOPARTS -
EDGEFIELD RD
CONSTRUCTION PLANS
1202 EDGEFIELD RD
NORTH AUGUSTA, AIKEN COUNTY, SC 29860**

Ray Watson
Oct 6 2022 11:57 AM

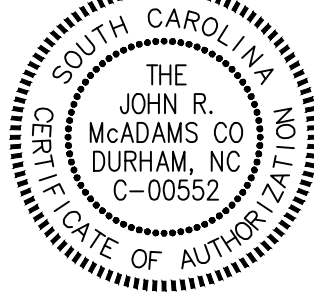

REVISIONS

NO.	DATE
1	----
2	----
3	----
4	----

PLAN INFORMATION

PROJECT NO.	2021110620
FILENAME	2021110620-D1
CHECKED BY	NRW
DRAWN BY	MAG
SCALE	NTS
DATE	10. 06. 2022

SHEET

**STORM DRAINAGE
DETAILS**

C8.03