


CORNER RECORD

COUNTY OF MILO T. 1 S 26 S R. 3 E MERIDIAN M.L.E. & CALIFORNIA
 CORNER TYPE: GOV'T. CORNER ☐ MEANDER ☐ RANCHO ☐ CONTROL ☐ OTHER ☐
 CORNER IDENTIFICATION - DATE OF VISIT 11/20/77 19 77

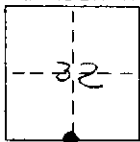

Handwritten notes:
 1.5 ft
 7-N
 1.5 ft

CORNER - LEFT AS FOUND ☒ FOUND AND TAGGED ☐ REESTABLISHED OBLITERATED CORNER ☐ REBUILT ☐

PHYSICAL DESCRIPTION OF CORNER FOUND: EVIDENCE AND METHOD USED TO IDENTIFY OR REESTABLISH

Handwritten description:
 2" I.P. of R.C.E. # 1532-32.8 0.5 ft from top of
 5' W.D. N-S line - 0.0022 90' from 13 ft
 SE corner sta. 5 ft from 20' from 9 ft from
 Col. 2 E of 4 ft

PHYSICAL DESCRIPTION OF MONUMENTS REBUILT OR PERPETUATED


Handwritten: Left as found

CALIFORNIA COORDINATE SYSTEM ORDER: FIRST ☐ SECOND ☐ THIRD ☒

STATIONS USED: NGS (USC & GS) ☐ STATE ☒ COUNTY ☐ OTHER ☐ STATION _____ STATION _____

ZONE 3 ELEVATION _____ NORTHINGS (Y) 483,511.505 EASTINGS (X) 2,536,562.533

SKETCH: (Include reference tie or witness points, remarks and topo of area)

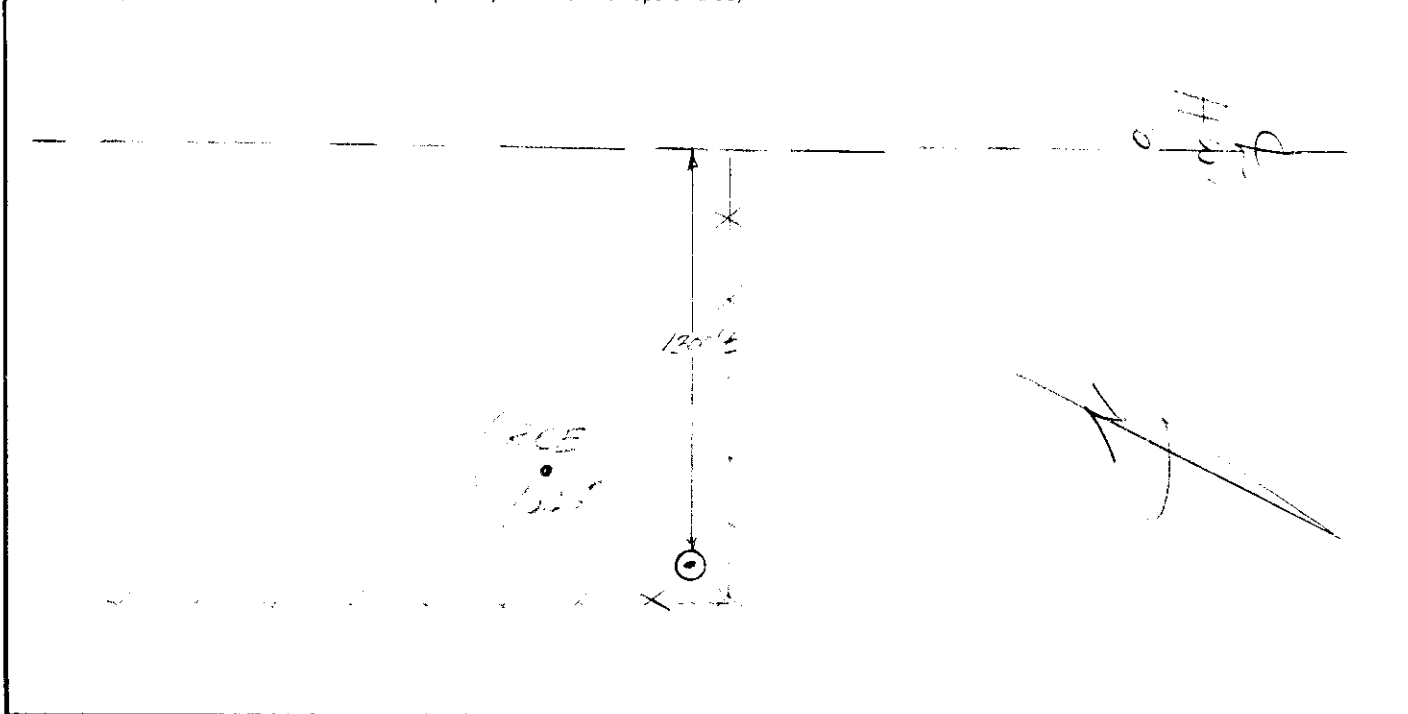

SURVEYOR'S CERTIFICATE

THIS CORNER RECORD WAS PREPARED BY ME OR UNDER MY DIRECTION IN CONFORMANCE WITH THE LAND SURVEYORS ACT ON NOV 26 19 77

SIGNED: James E. West PC

L.S. or R.C.E. No.: _____

SEAL

COUNTY SURVEYOR'S CERTIFICATE

THIS CORNER RECORD WAS RECEIVED _____ 19 _____ AND EXAMINED AND FILED _____ 19 _____

BY: _____

TITLE: _____

DOCUMENT No. 1532-32.8

STATEMENT ON BACK OF SHEET

YES ☐ NO ☐