

## NOTES &amp; LEGENDS

- SET 5/8" REBAR TAGGED R.C.E 7442
- ⊙ SET MONUMENT AS NOTED AT SECTION CORNER STAMPED RCE 7442
- ▲ CALCULATION POINT, NOTHING FOUND OR SET
- FOUND FENCE POST, SIZE AS NOTED
- ⊗ FOUND MONUMENT AS NOTED
- ⊙ FOUND MONUMENT AS NOTED AT SECTION CORNER
- FOUND 1/2" REBAR PER RIDGE ROAD SURVEY (FAS 951) AND 78 OR 77
- ⊙ FOUND 1/2" REBAR LS2902 PER 10-M-40
- ⊙ FOUND 1/2" REBAR LS2902 PER 11-M-32
- ⊙ FOUND 3/4" REBAR RCE 10761 PER 17-M-10
- ⊙ FOUND OAK TREE TAGGED RCE 10761 PER 17-M-10
- ⊙ FOUND 1/2" REBAR TAGGED LS 3488 PER 26M53
- ⊙ FOUND 1" PIPE TAGGED LS 3488 PER 26M53
- ⊙ FOUND 1/2" PIPE TAGGED LS3570 PER 31-M-89
- ⊙ FOUND 5/8" REBAR WITH 1 1/2" ALUMINUM CAP STAMPED LS 3488 PER 39-M-39, 41-M-63 & 42-M-30 & 31
- ⊙ FOUND MONUMENT AS NOTED PER 42-M-30 & 31
- ⊙ FOUND OAK TREE TAGGED LS 3488 PER 42-M-30 & 31
- FOUND FENCE POST TAGGED LS 3488 PER 42-M-30 & 31
- PG&E POWER LINE ESMT. PER 292 DR 387
- SUTTER CREEK SEWER LINE ESMT PER 401 DR 583
- SUTTER CREEK SEWER LINE ESMT PER 252 DR 586
- AMADOR WATER AGENCY IONE CANAL


ND NOT A PART OF THIS SURVEY

## \* NOTE

ACREAGE SHOWN INCLUDES REVERSIONARY ACREAGE IN BYPASS AS DESCRIBED IN DEED TO THE CITY OF SUTTER CREEK)

## REFERENCES

- ( ) 17 M 10.11 BEARINGS ROTATED 0°47'40" COUNTERCLOCKWISE
- [ ] 26 M 53.54
- 31 M 89
- 35 M 13
- 35 M 91
- 36 M 87
- 39 M 39
- 41 M 53
- 42 M 30

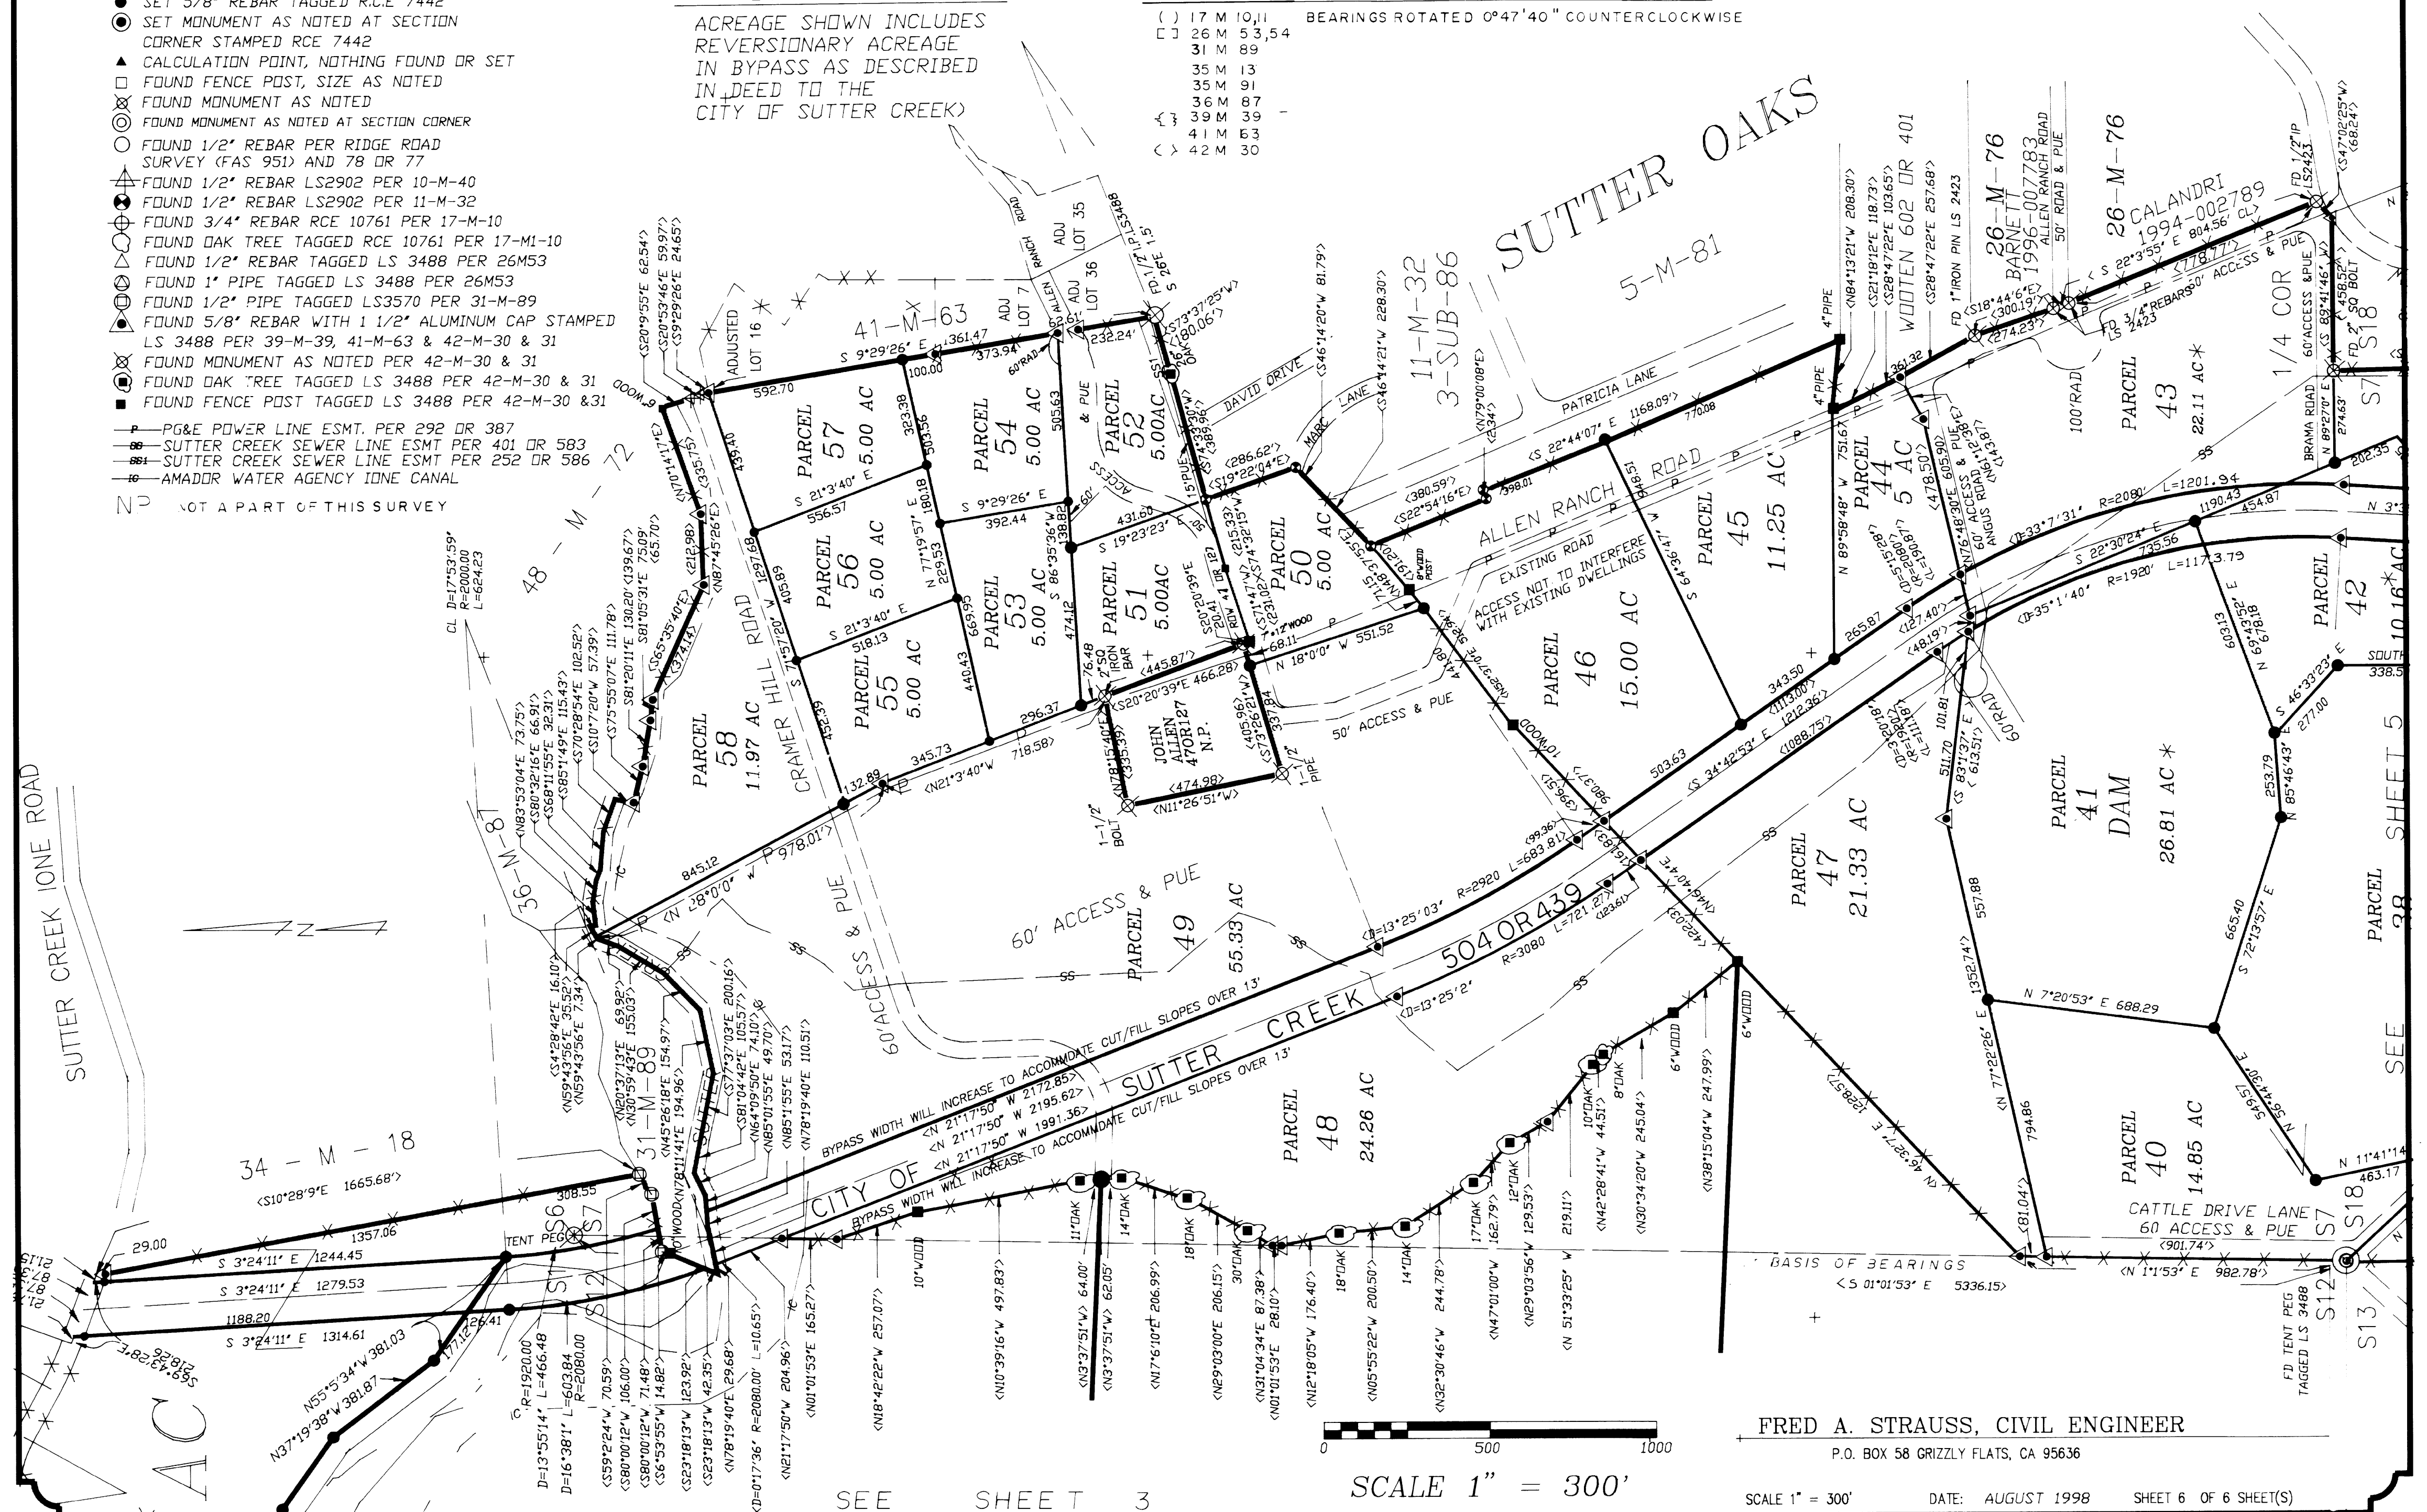

FRED A. STRAUSS, CIVIL ENGINEER

P.O. BOX 58 GRIZZLY FLATS, CA 95636