

REVISIONS

DATE	NO.	DESCRIPTION
03-14-22	B	G.C.SHOP DWG. COORD.2


7 Tequila
Holly Springs, GA.

Back of House and Bar

PROJECT NUMBER	22.1228
DATE:	02/09/2022
SCALE:	1/2" = 1'-0"
DRAWN BY:	RJF
APPROVED BY:	JBS

SHEET TITLE:	FOODSERVICE ELEVATIONS
--------------	------------------------

SHEET NUMBER:	QF501
---------------	-------

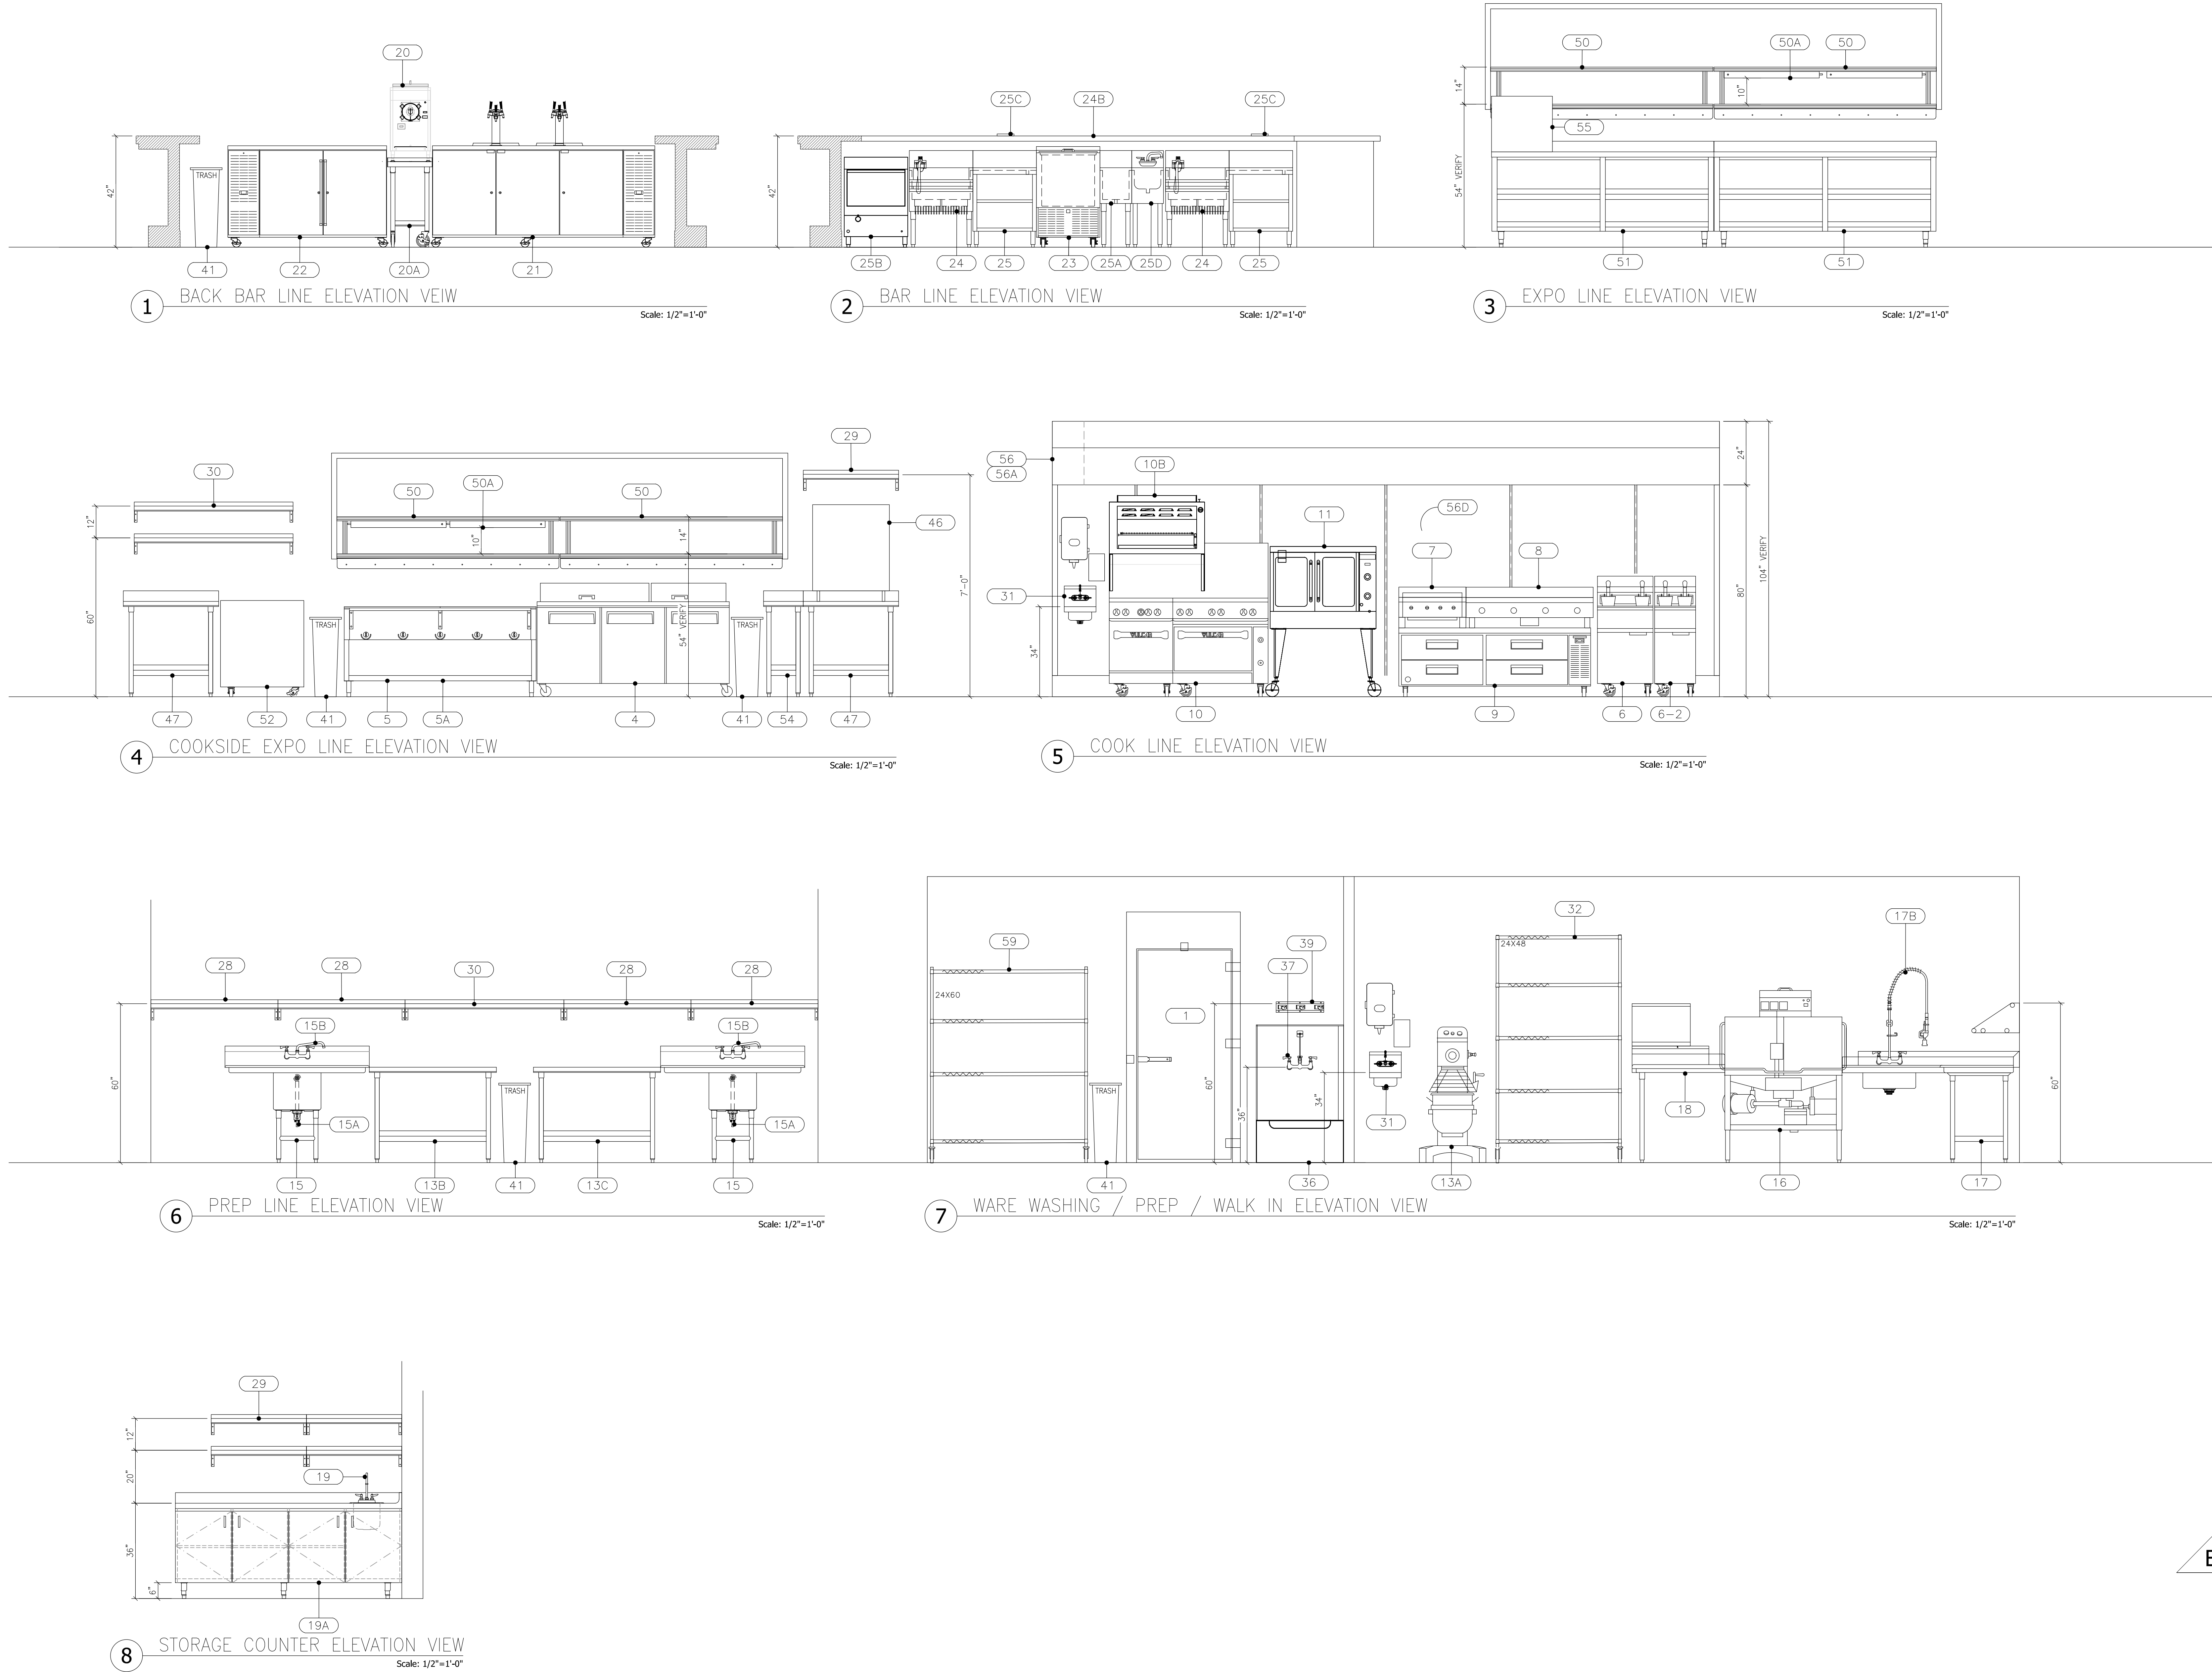

B